



2.10/C-LT

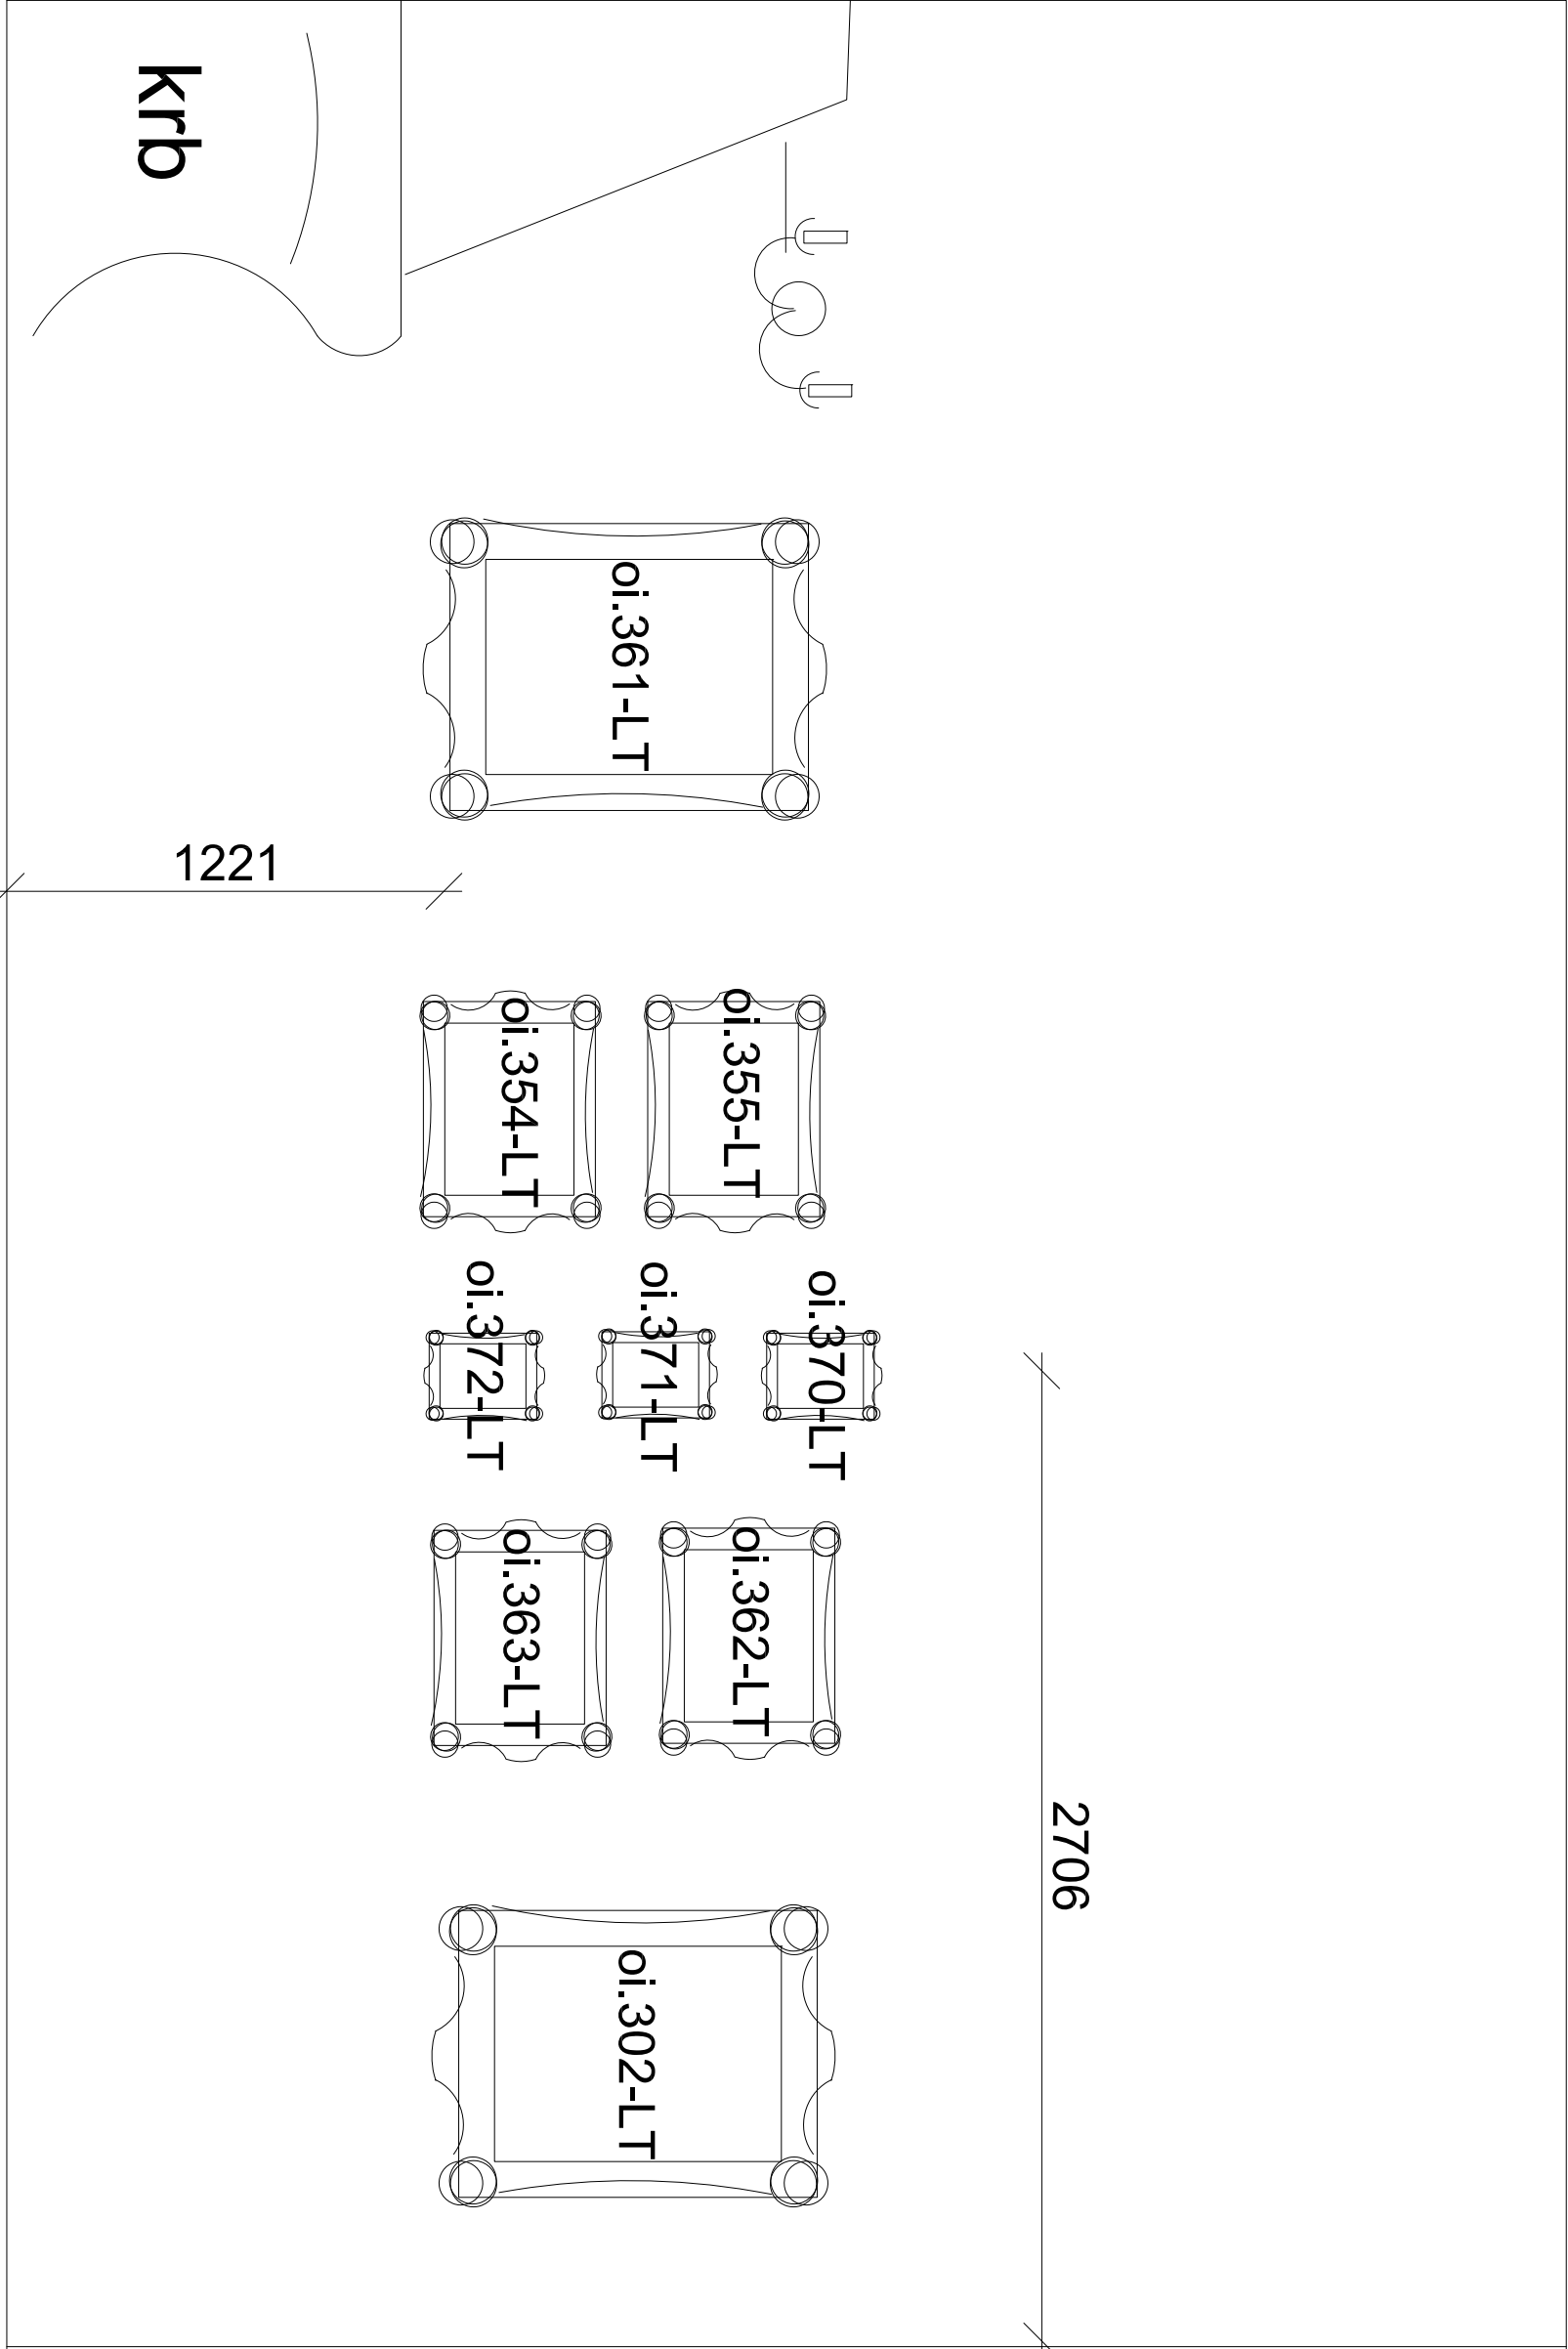

POHLED NA STĚNU 2.10/A-LT

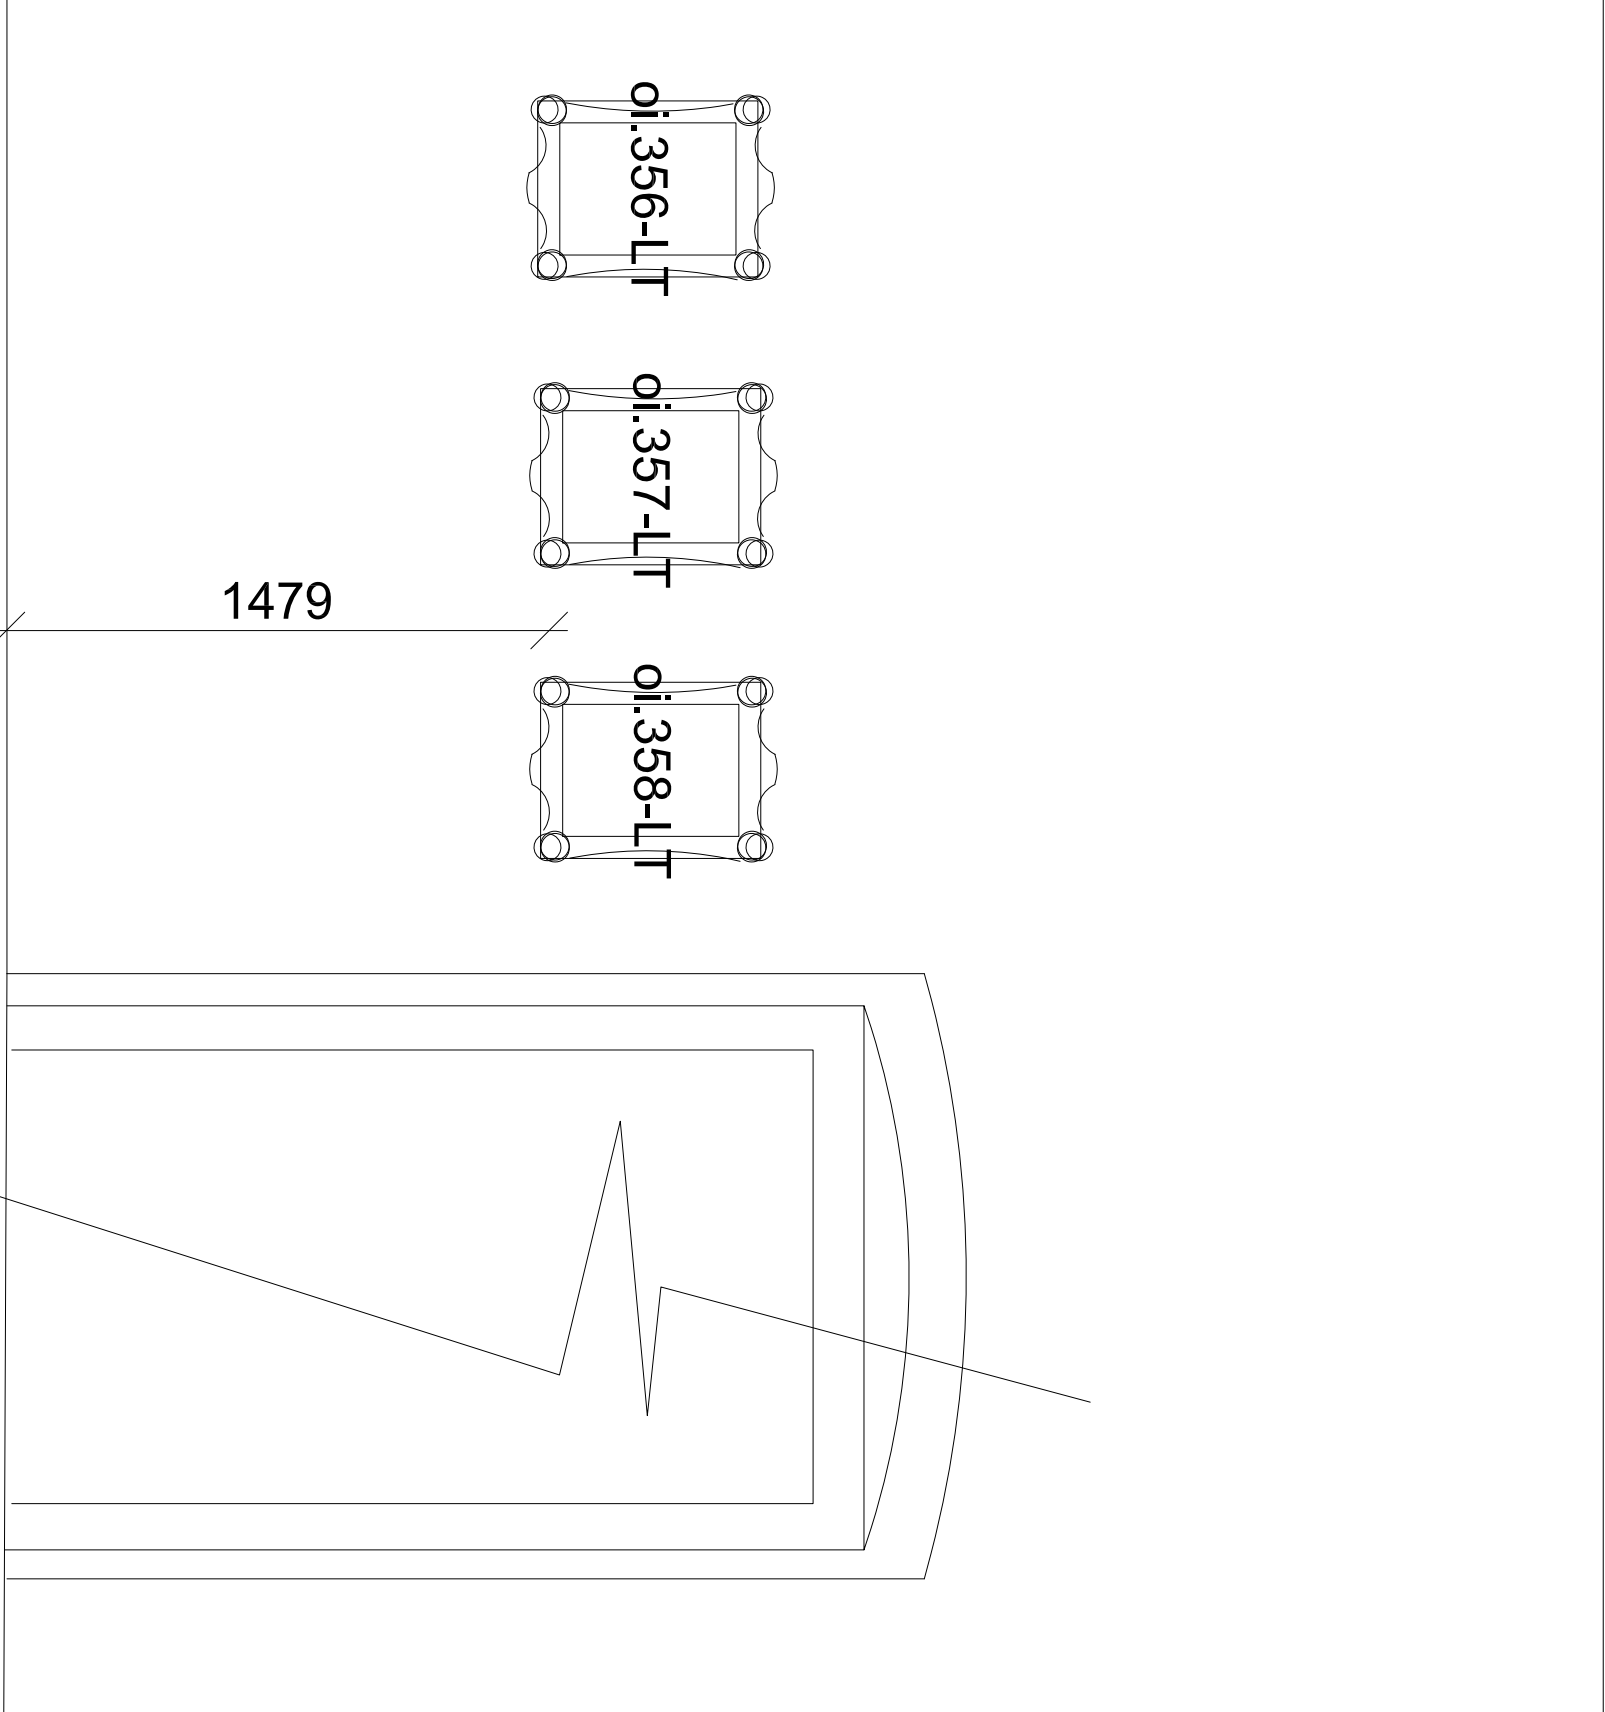

2.10/B-LT